


UNIT A


APPROX. SQ. FT.	
LIVING AREA	1200
NON-LIVING AREA	+200
<b>TOTAL</b>	<b>1400</b>

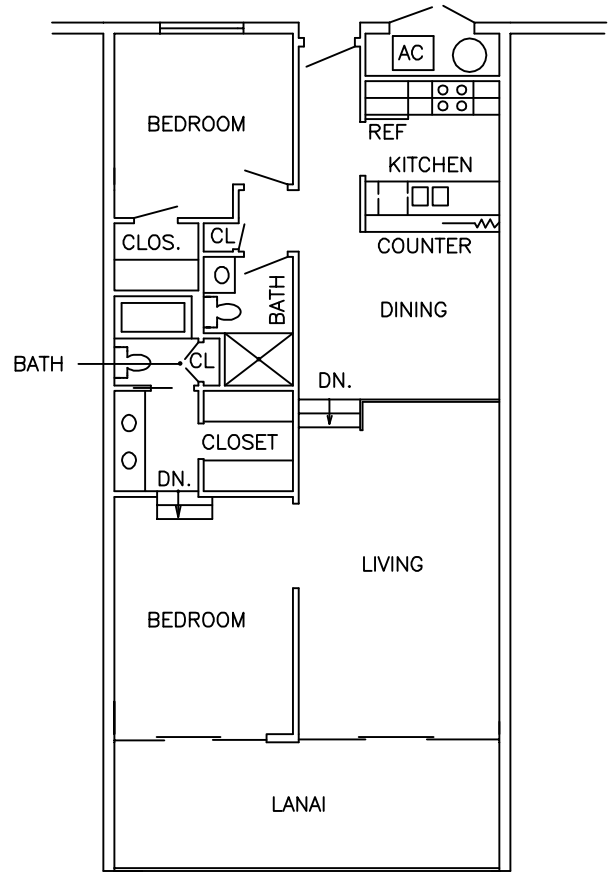

UNIT B

APPROX. SQ. FT.	
LIVING AREA	1100
NON-LIVING AREA	+200
<b>TOTAL</b>	<b>1300</b>

0' 3' 6' 12'  
Approximate Scale: 1" = 12'

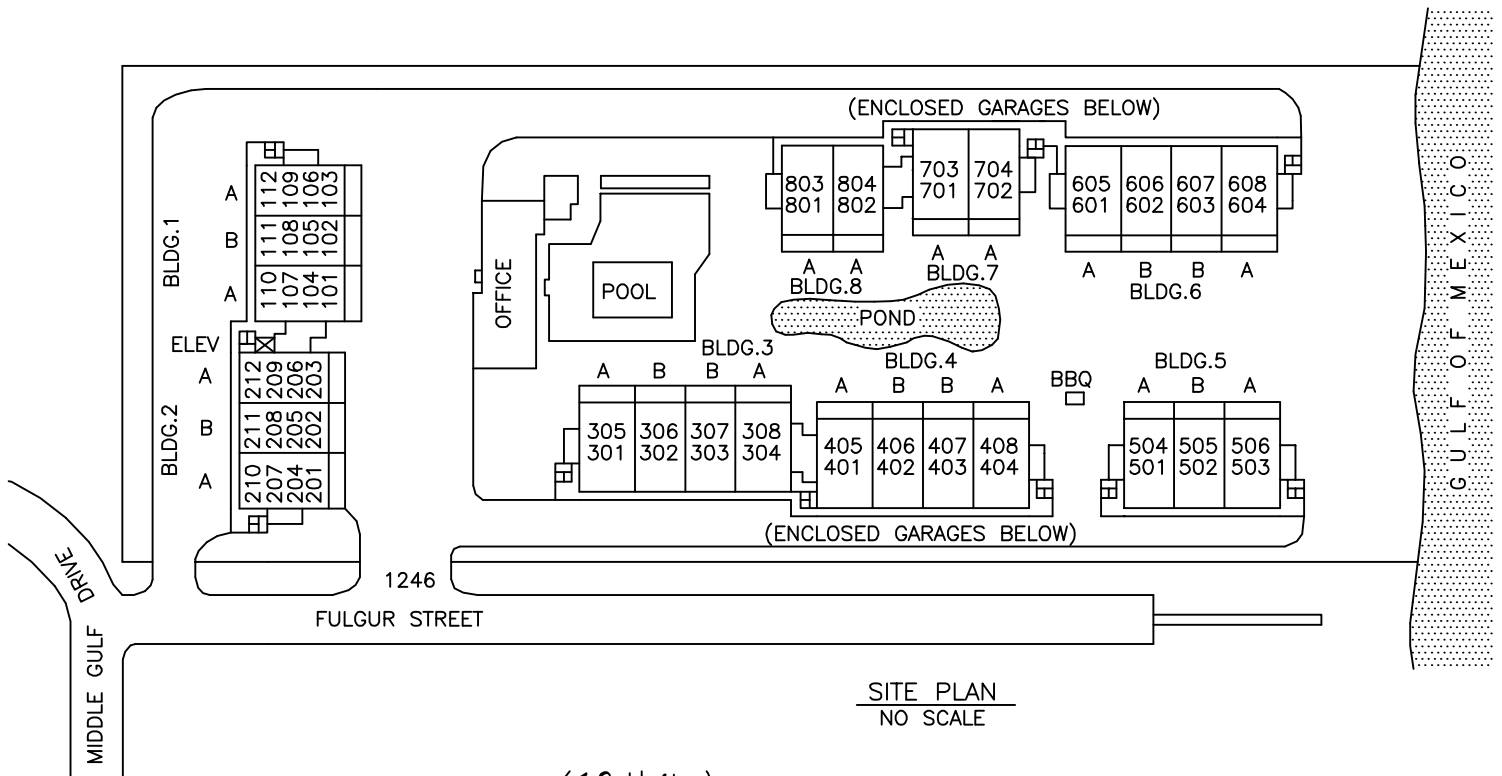

SITE PLAN  
NO SCALE

(62 Units)  
SANIBEL SIESTA-110