



TYPICAL UNIT (CENTER)

APPROX. SQ. FT.	
LIVING AREA	1267
NON-LIVING AREA	+120
TOTAL	1387

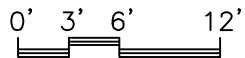

Approximate Scale: 1" = 12'

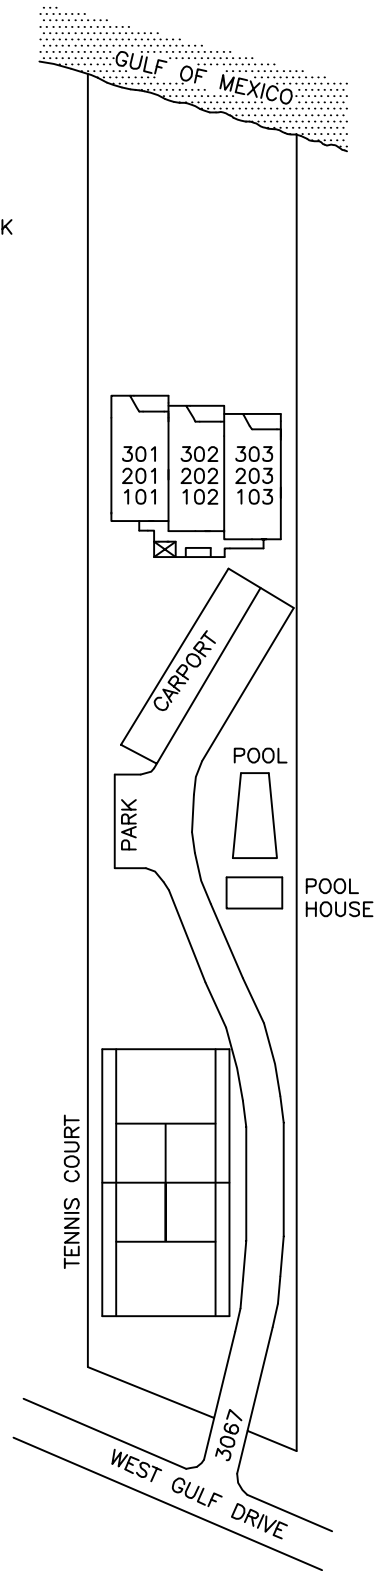

SITE PLAN

NO SCALE

(9 Units)

SAYANA OF SANIBEL-114