



TYPICAL UNIT
BLDG.1,2 & 3

APPROX. SQ. FT.	
LIVING AREA	2837
NON-LIVING AREA	+385
TOTAL	3222

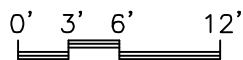

Approximate Scale: 1" = 12'

(18 Units)
WEDGEWOOD OF SANIBEL-156

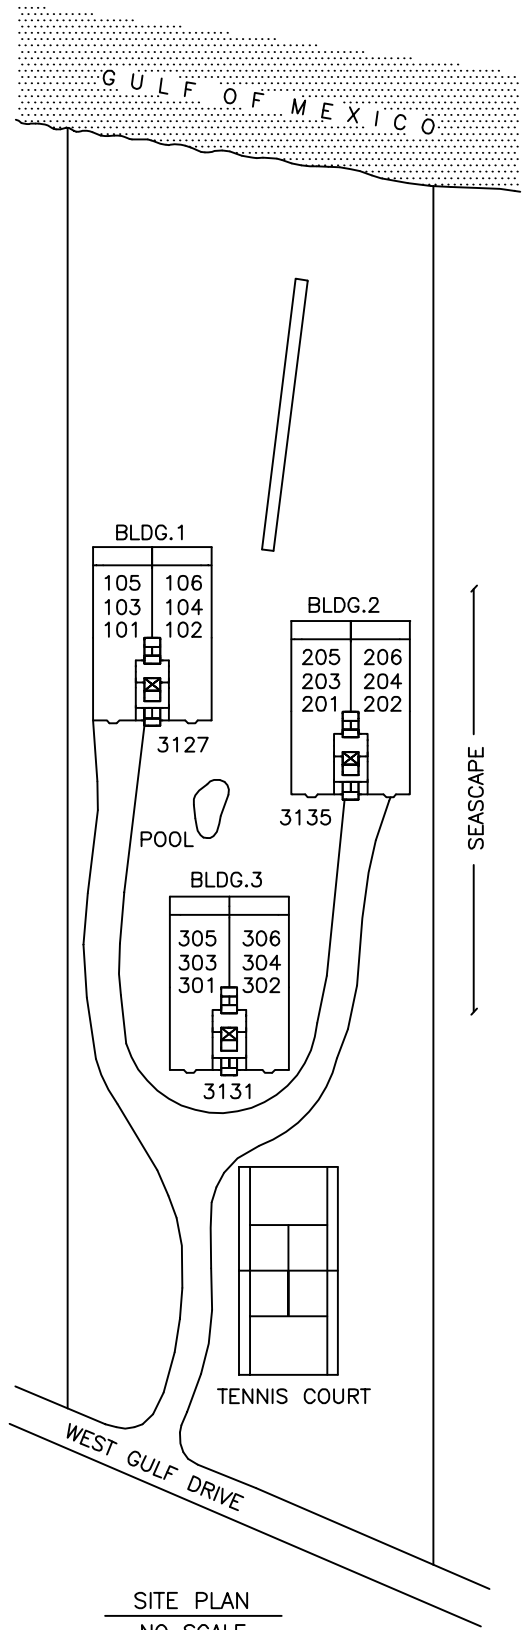

SITE PLAN
NO SCALE