



UNIT 5 - FLOOR PLAN

APPROX. SQ. FT.	
LIVING AREA	340
NON-LIVING AREA	+ 50
TOTAL	390

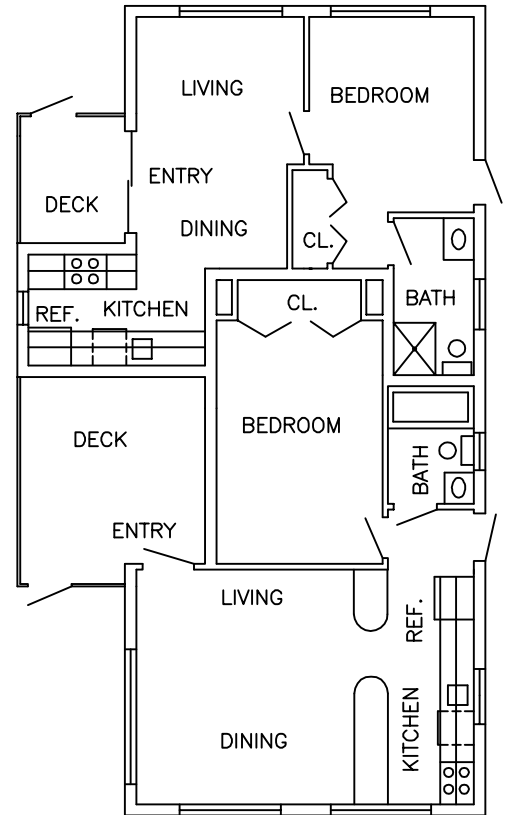


UNIT 6 - FLOOR PLAN

APPROX. SQ. FT.	
LIVING AREA	465
NON-LIVING AREA	+120
TOTAL	585

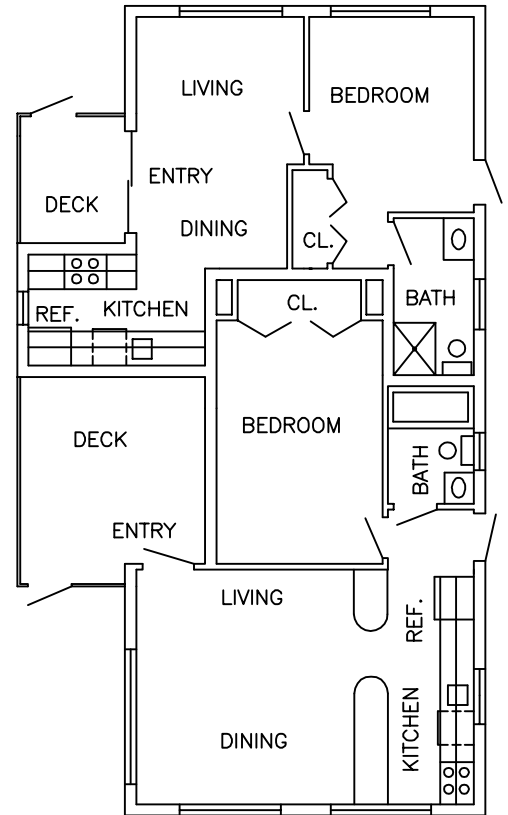


UNIT 9 - FLOOR PLAN

APPROX. SQ. FT.	
LIVING AREA	1280
NON-LIVING AREA	+200
TOTAL	1480

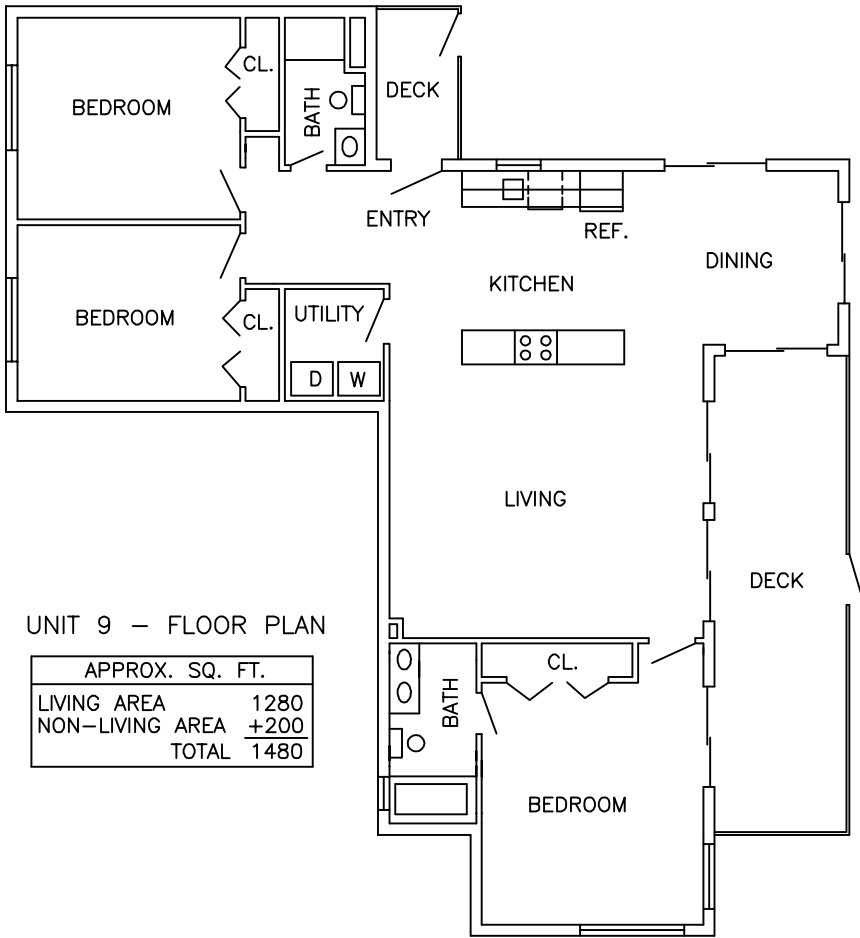

0' 3' 6' 12'  
Approximate Scale: 1" = 12'

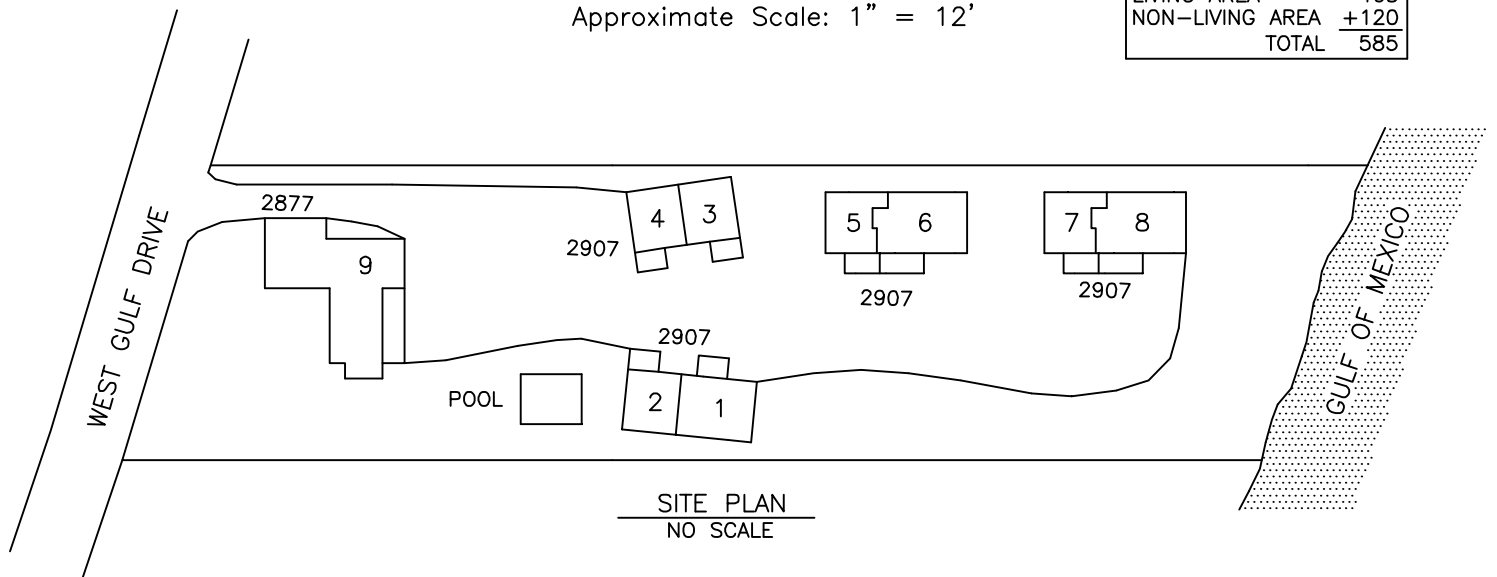

(9 Units)  
WHITE CAPS SOUTH-158